


ETAP I

Objazd na czas wykonywania nawierzchni bitumicznych

Skala: 1:20000

615209,99 665910,41

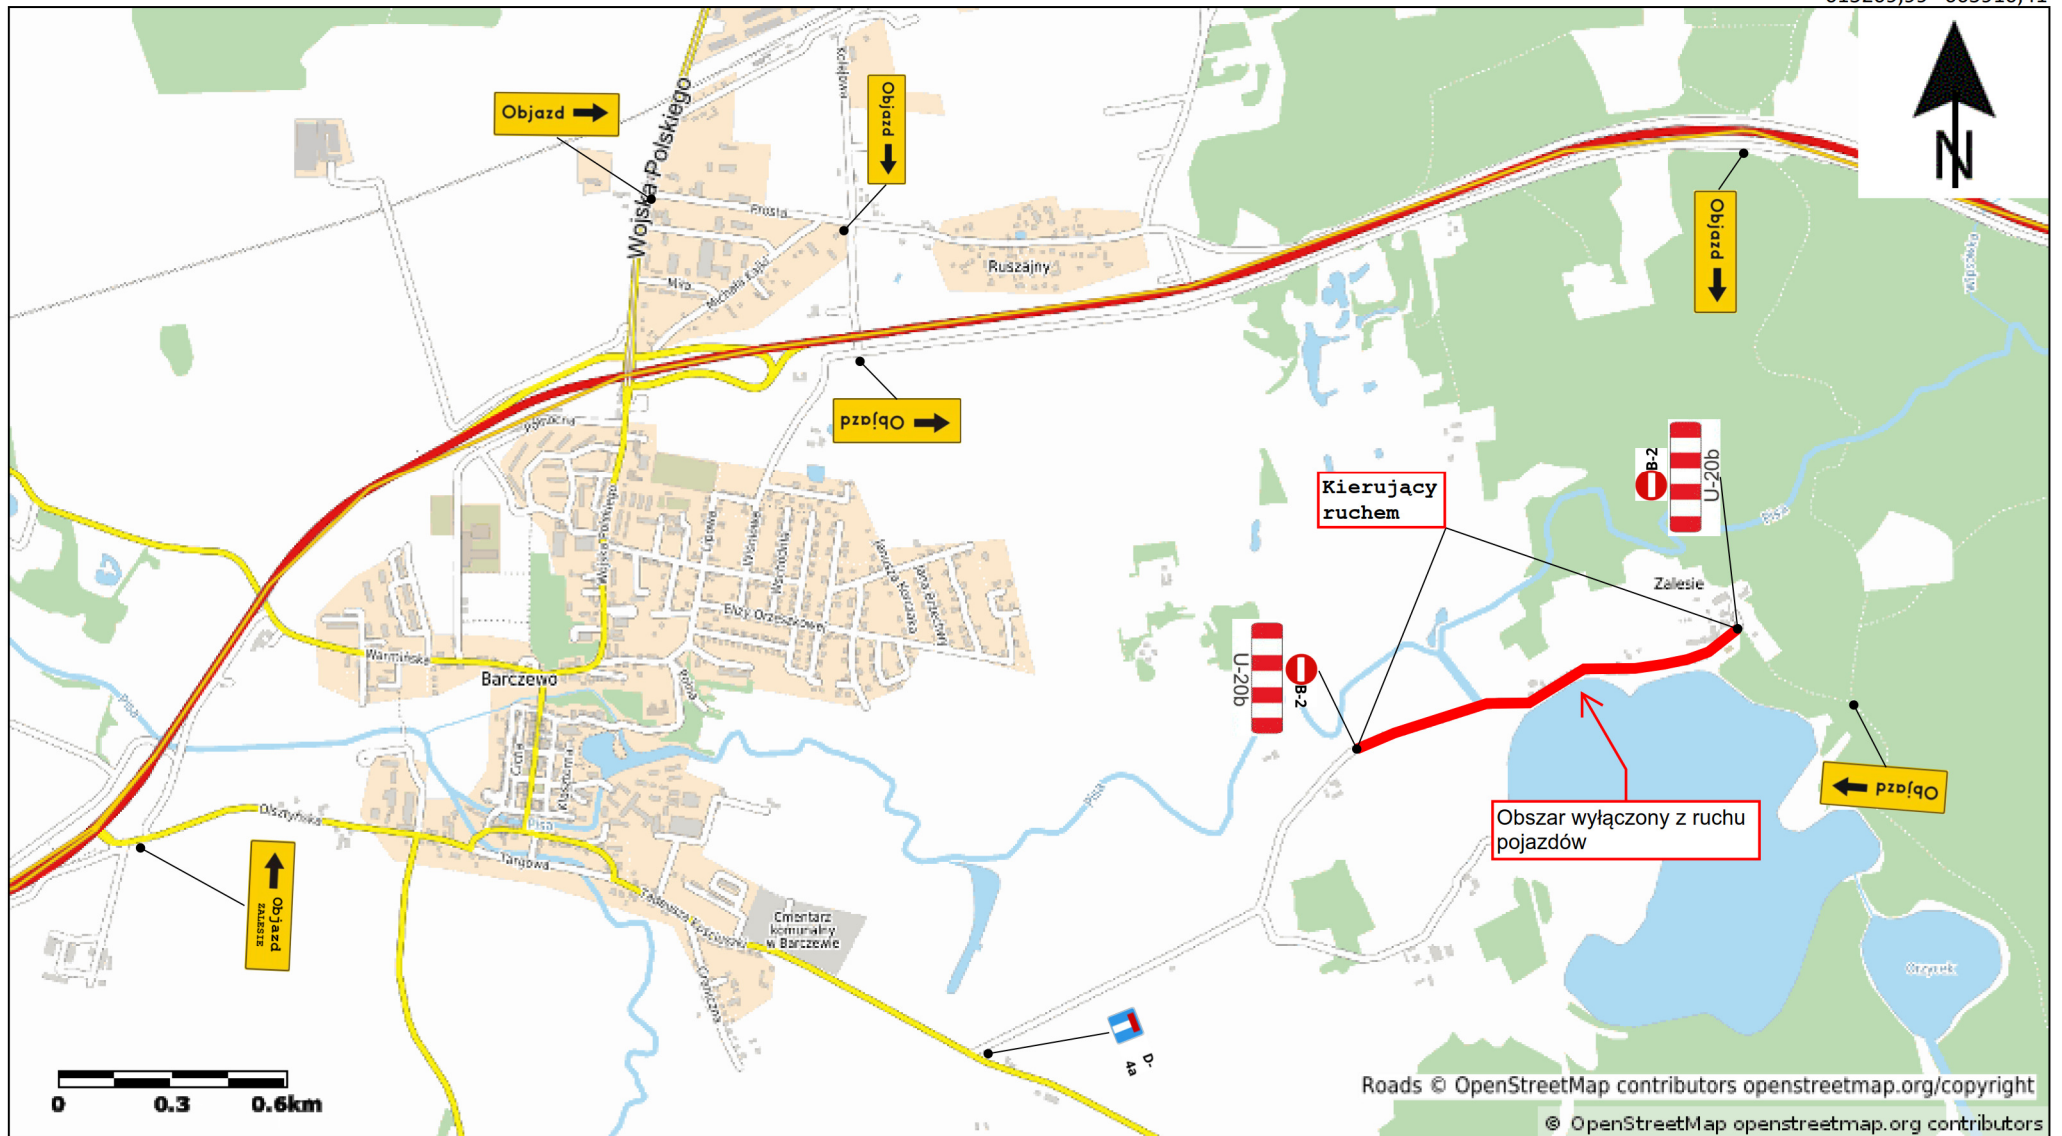

609812,48 662910,03

Roads © OpenStreetMap contributors openstreetmap.org/copyright

© OpenStreetMap openstreetmap.org contributors